


PLANTA BAIXA PAVTO. TERREO

ESCALA 1: 100

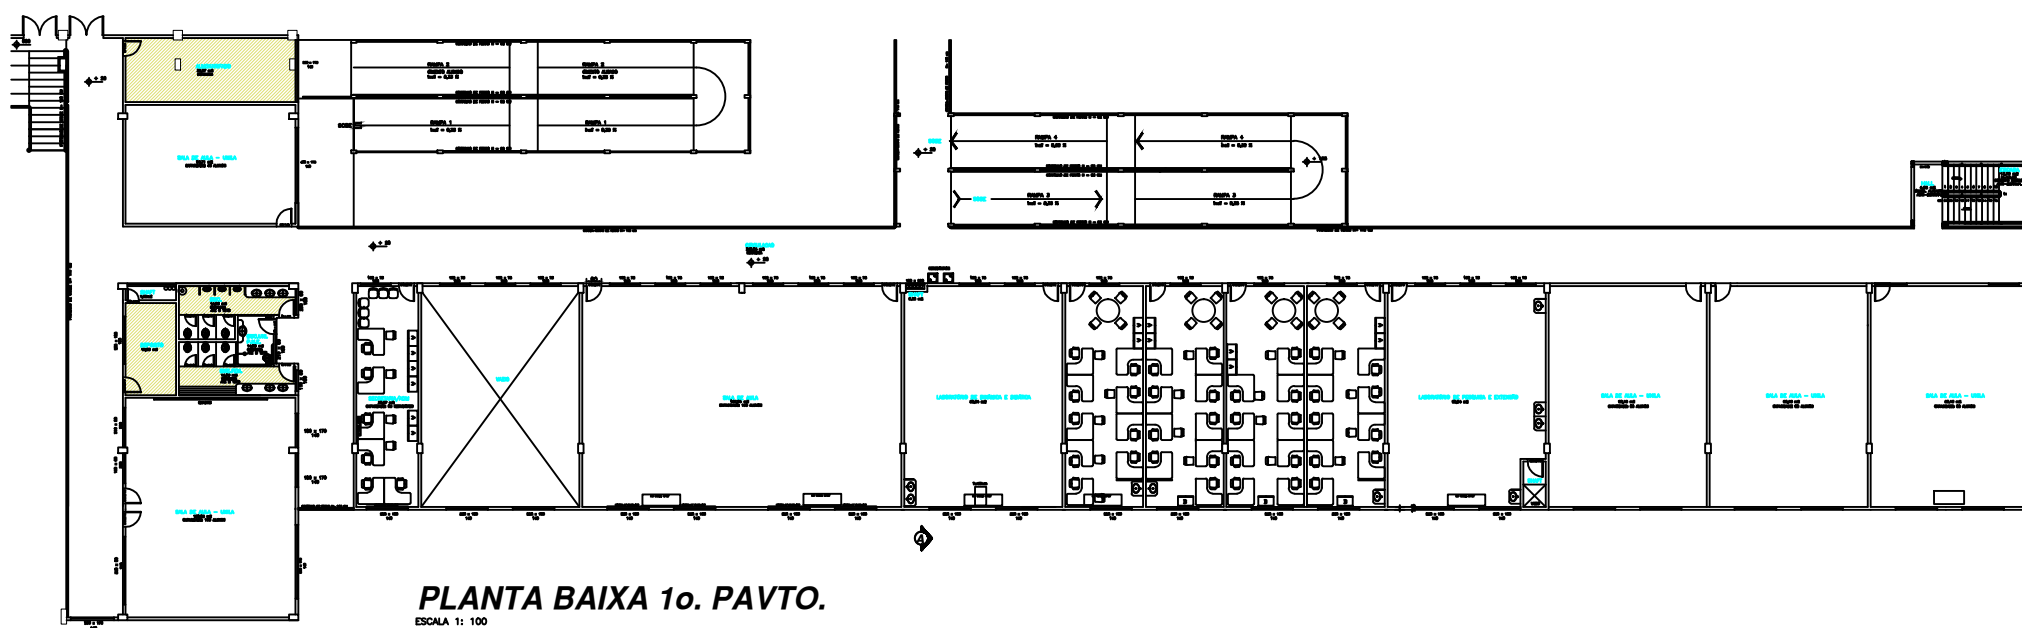

PLANTA BAIXA 1o. PAVTO.

ESCALA 1: 100